




- Roof Line ▼
- 40900
- Level 11 ▼
- 37700
- Level 10 ▼
- 34700
- Level 9 ▼
- 31700
- Level 8 ▼
- 28700
- Level 7 ▼
- 25700
- Level 6 ▼
- 22700
- Level 5 ▼
- 19700
- Level 4 ▼
- 16700
- Level 3 ▼
- 13700
- Level 2 ▼
- 10700
- Level 1 ▼
- 5700
- Basement 1 ▼
- 1700
- Basement 2 ▼
- 1000

20264
CORDELIA STREET

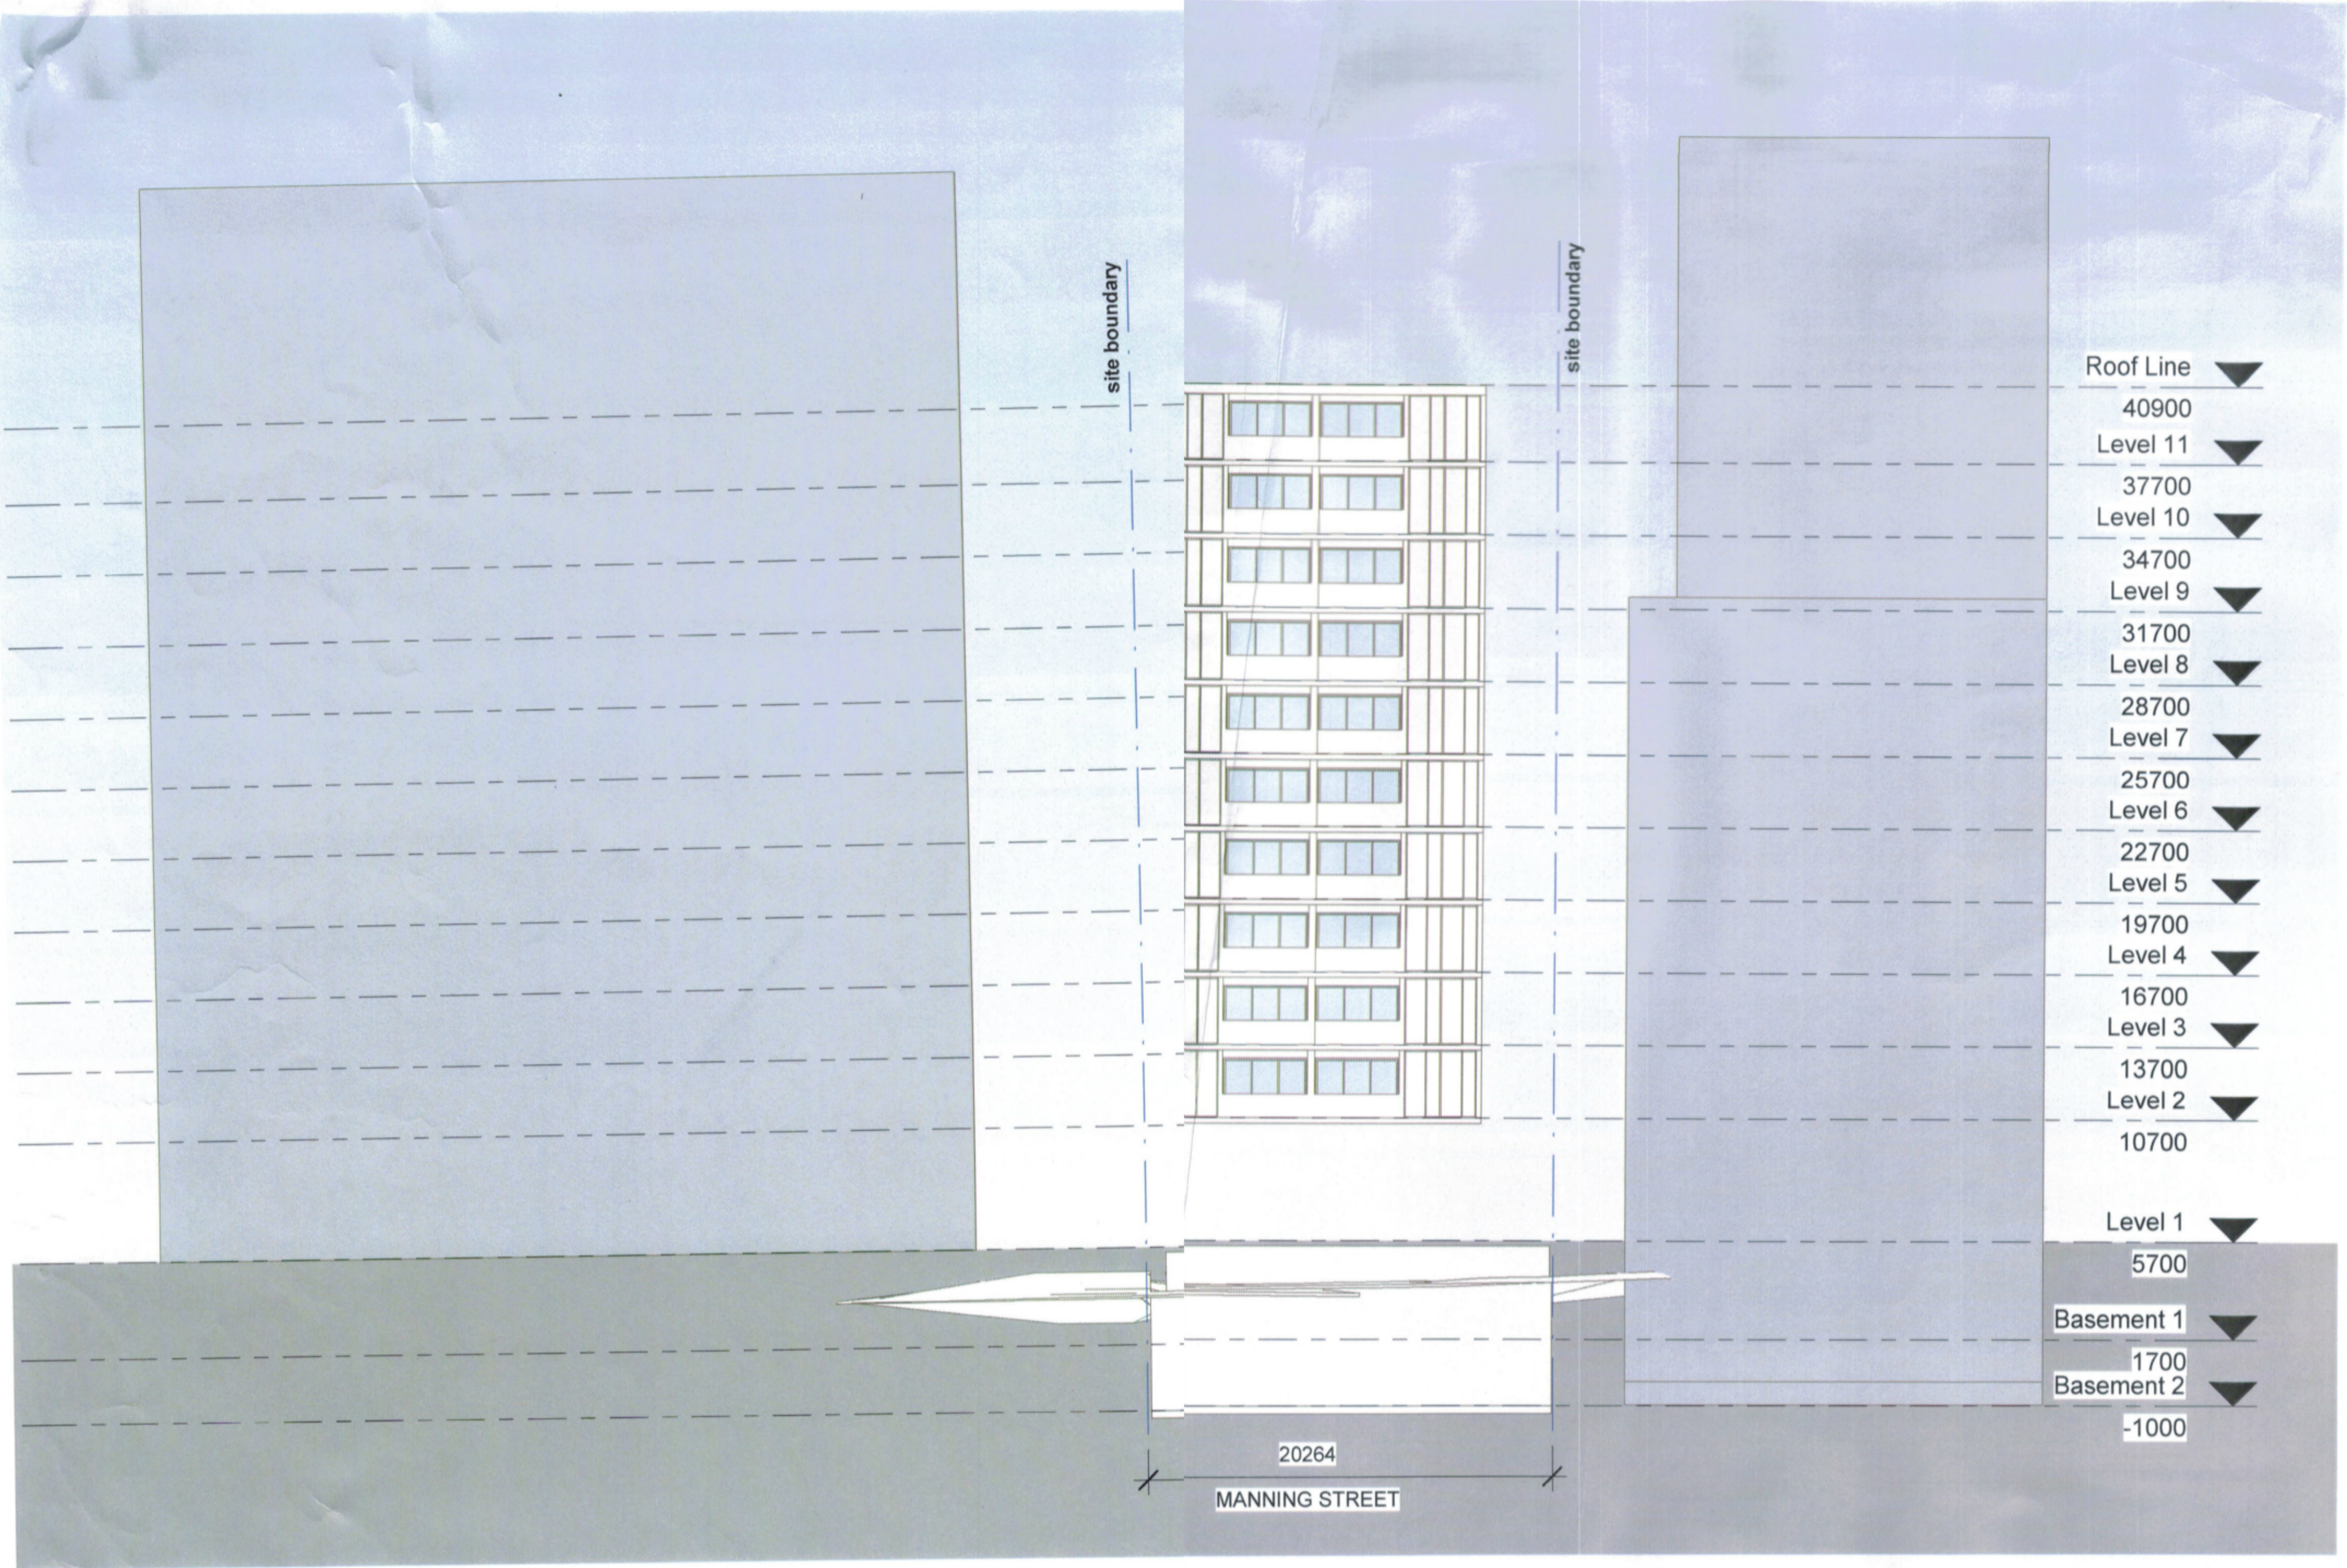

- Roof Line ▼
- 40900
- Level 11 ▼
- 37700
- Level 10 ▼
- 34700
- Level 9 ▼
- 31700
- Level 8 ▼
- 28700
- Level 7 ▼
- 25700
- Level 6 ▼
- 22700
- Level 5 ▼
- 19700
- Level 4 ▼
- 16700
- Level 3 ▼
- 13700
- Level 2 ▼
- 10700
- Level 1 ▼
- 5700
- Basement 1 ▼
- 1700
- Basement 2 ▼
- 1000

site boundary

site boundary


20264

MANNING STREET



MANNING STREET

CORDELIA STREET

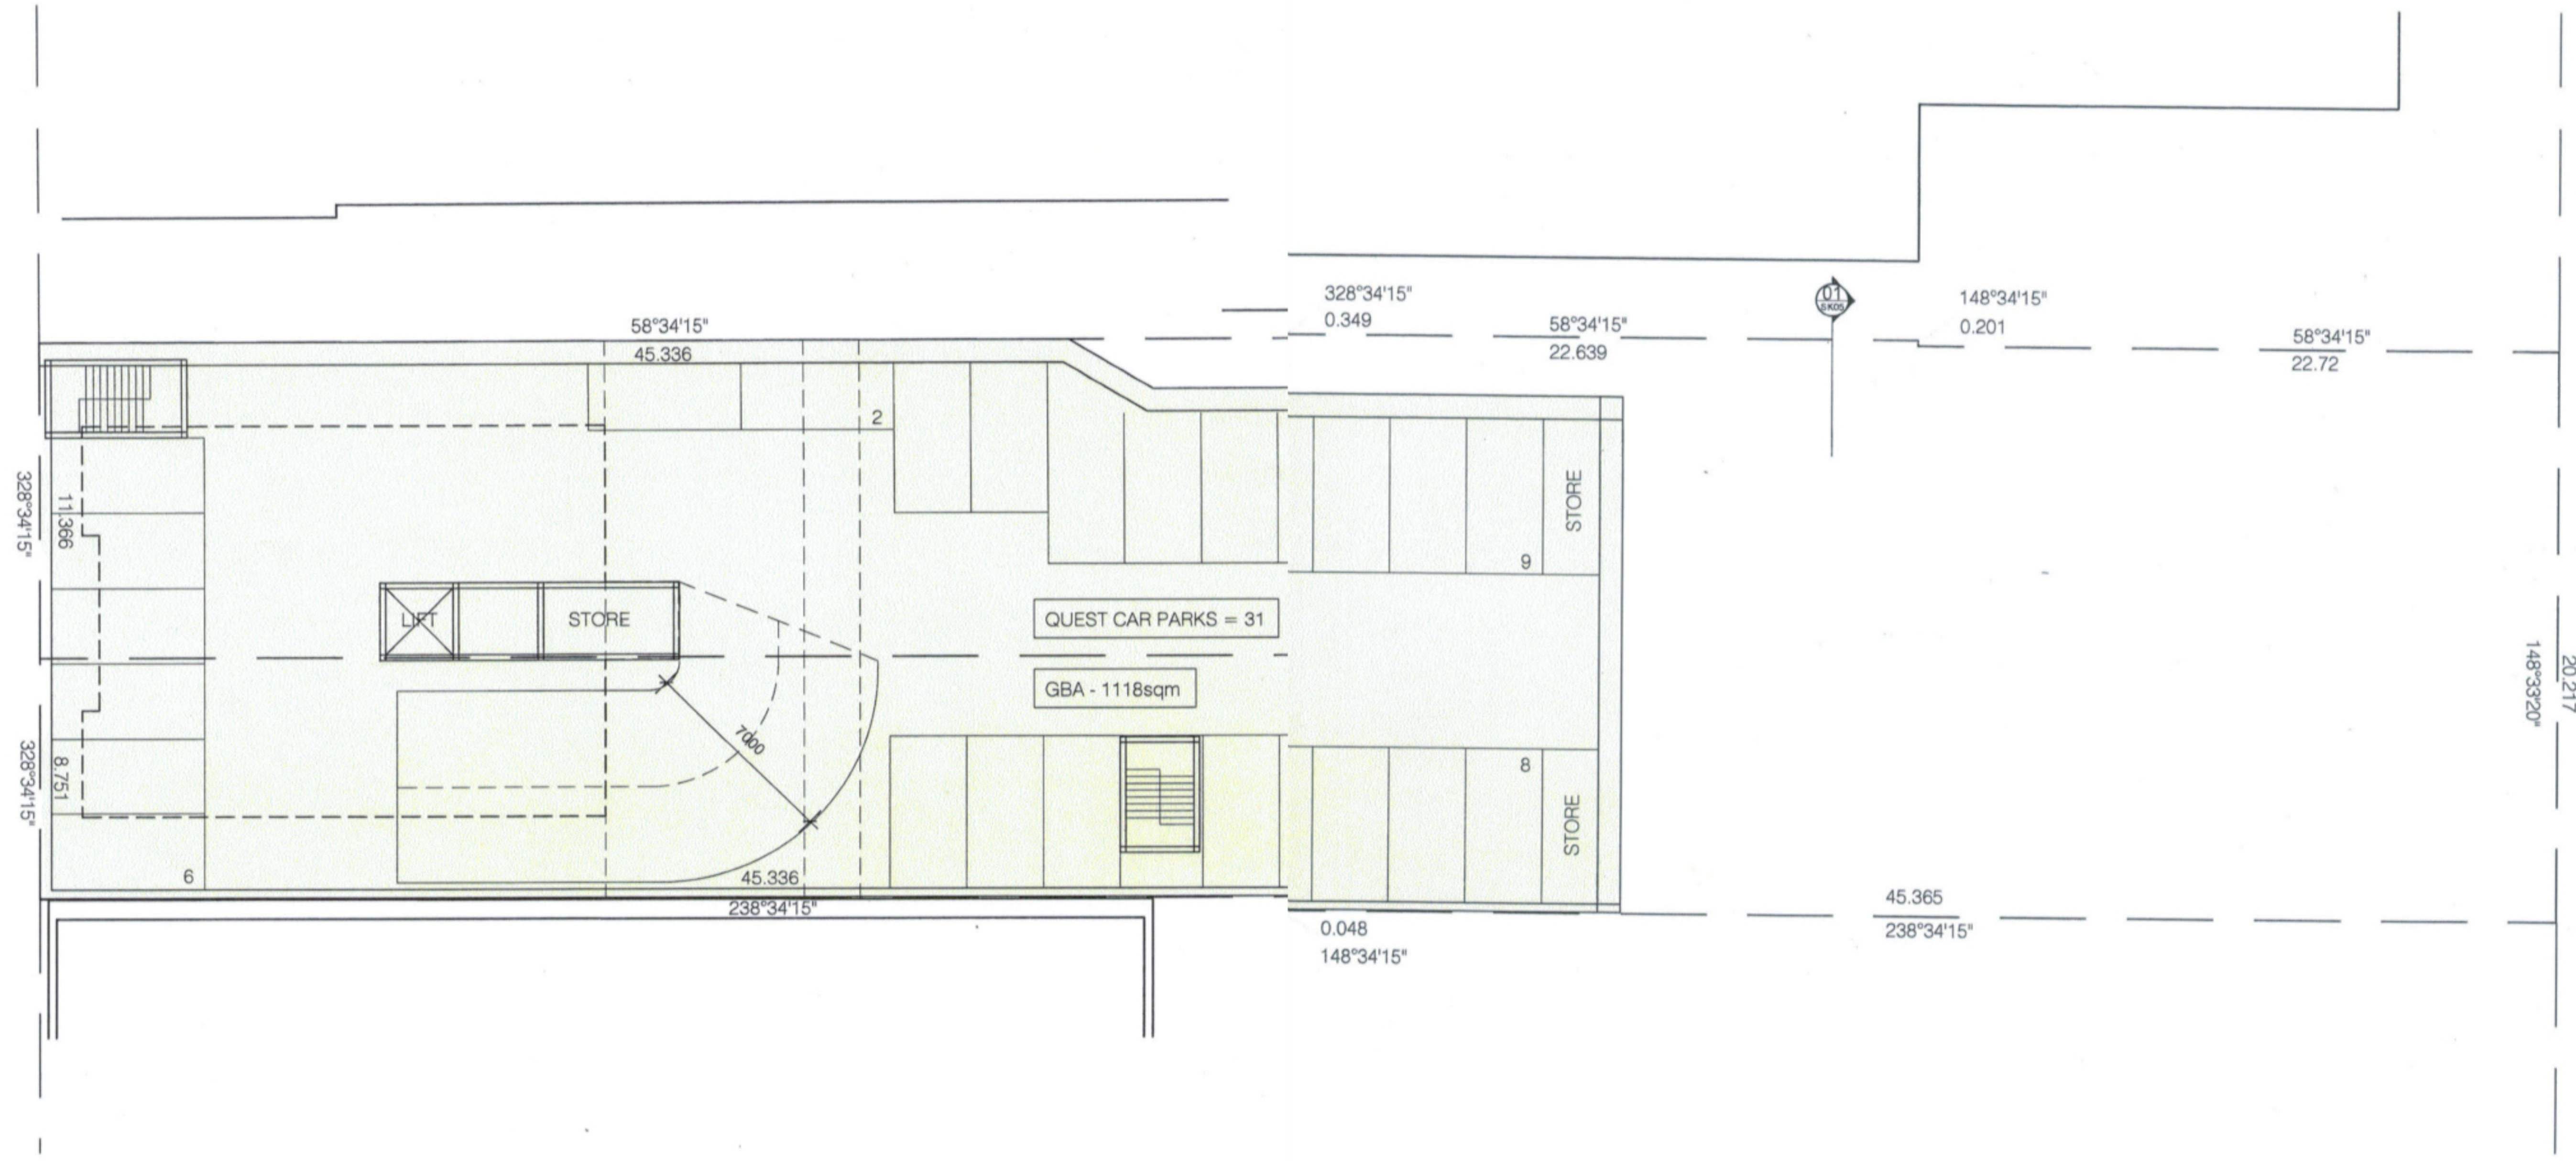

01 FLOOR PLAN
BASEMENT LEVEL 2


O'NEILL ARCHITECTURE
LEVEL 2, 81 EDWARD ST, BRISBANE 4000
GPO BOX 2306, BRISBANE 4001
07 3156 8888

PROJECT:	37 CORDELIA STREET
DRAWING NAME:	BASEMENT LEVEL 2
SCALE:	1:250
STAGE:	CONCEPT DESIGN
JOB No:	1196
DRAWING No:	SK04
REVISION:	PRELIM
AUTHOR:	JON/ MM
DATE:	17.09.15



MANNING STREET

CORDELIA STREET

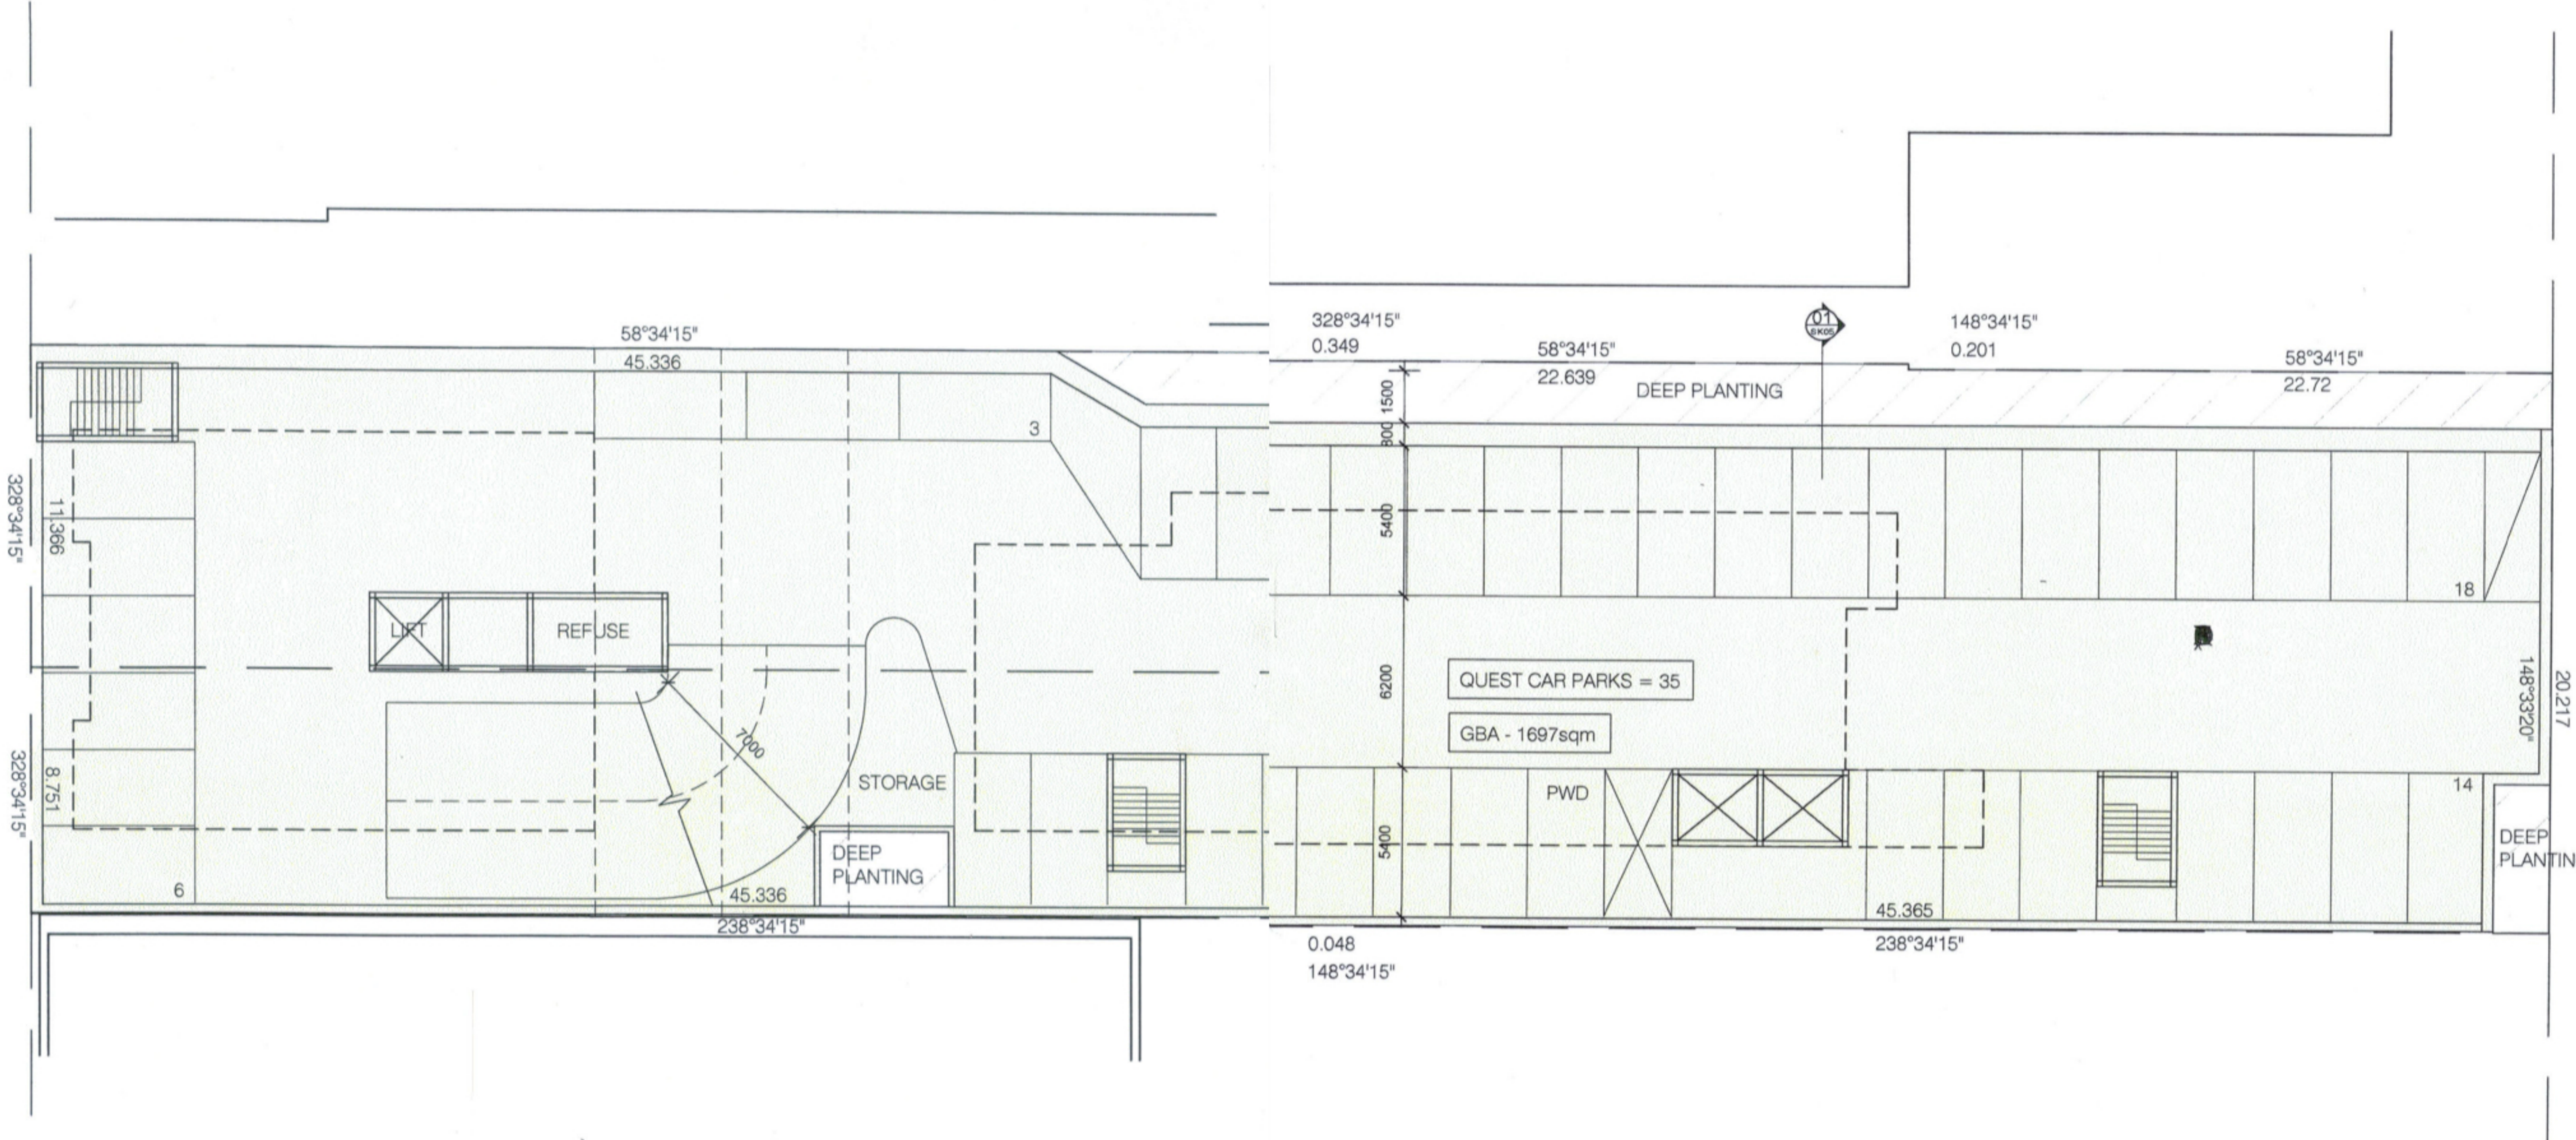

01 FLOOR PLAN
BASEMENT LEVEL 1


O'NEILL ARCHITECTURE
LEVEL 2, 81 EDWARD ST, BRISBANE 4000
GPO BOX 2308, BRISBANE 4001
07 3156 8896

PROJECT:	37 CORDELIA STREET
DRAWING NAME:	BASEMENT LEVEL 1
SCALE:	1:250
STAGE:	CONCEPT DESIGN
JOB No:	1196
DRAWING No:	SK03
REVISION:	PRELIM
AUTHOR:	JON/ MM
DATE:	17.09.15



MANNING STREET

CORDELIA STREET

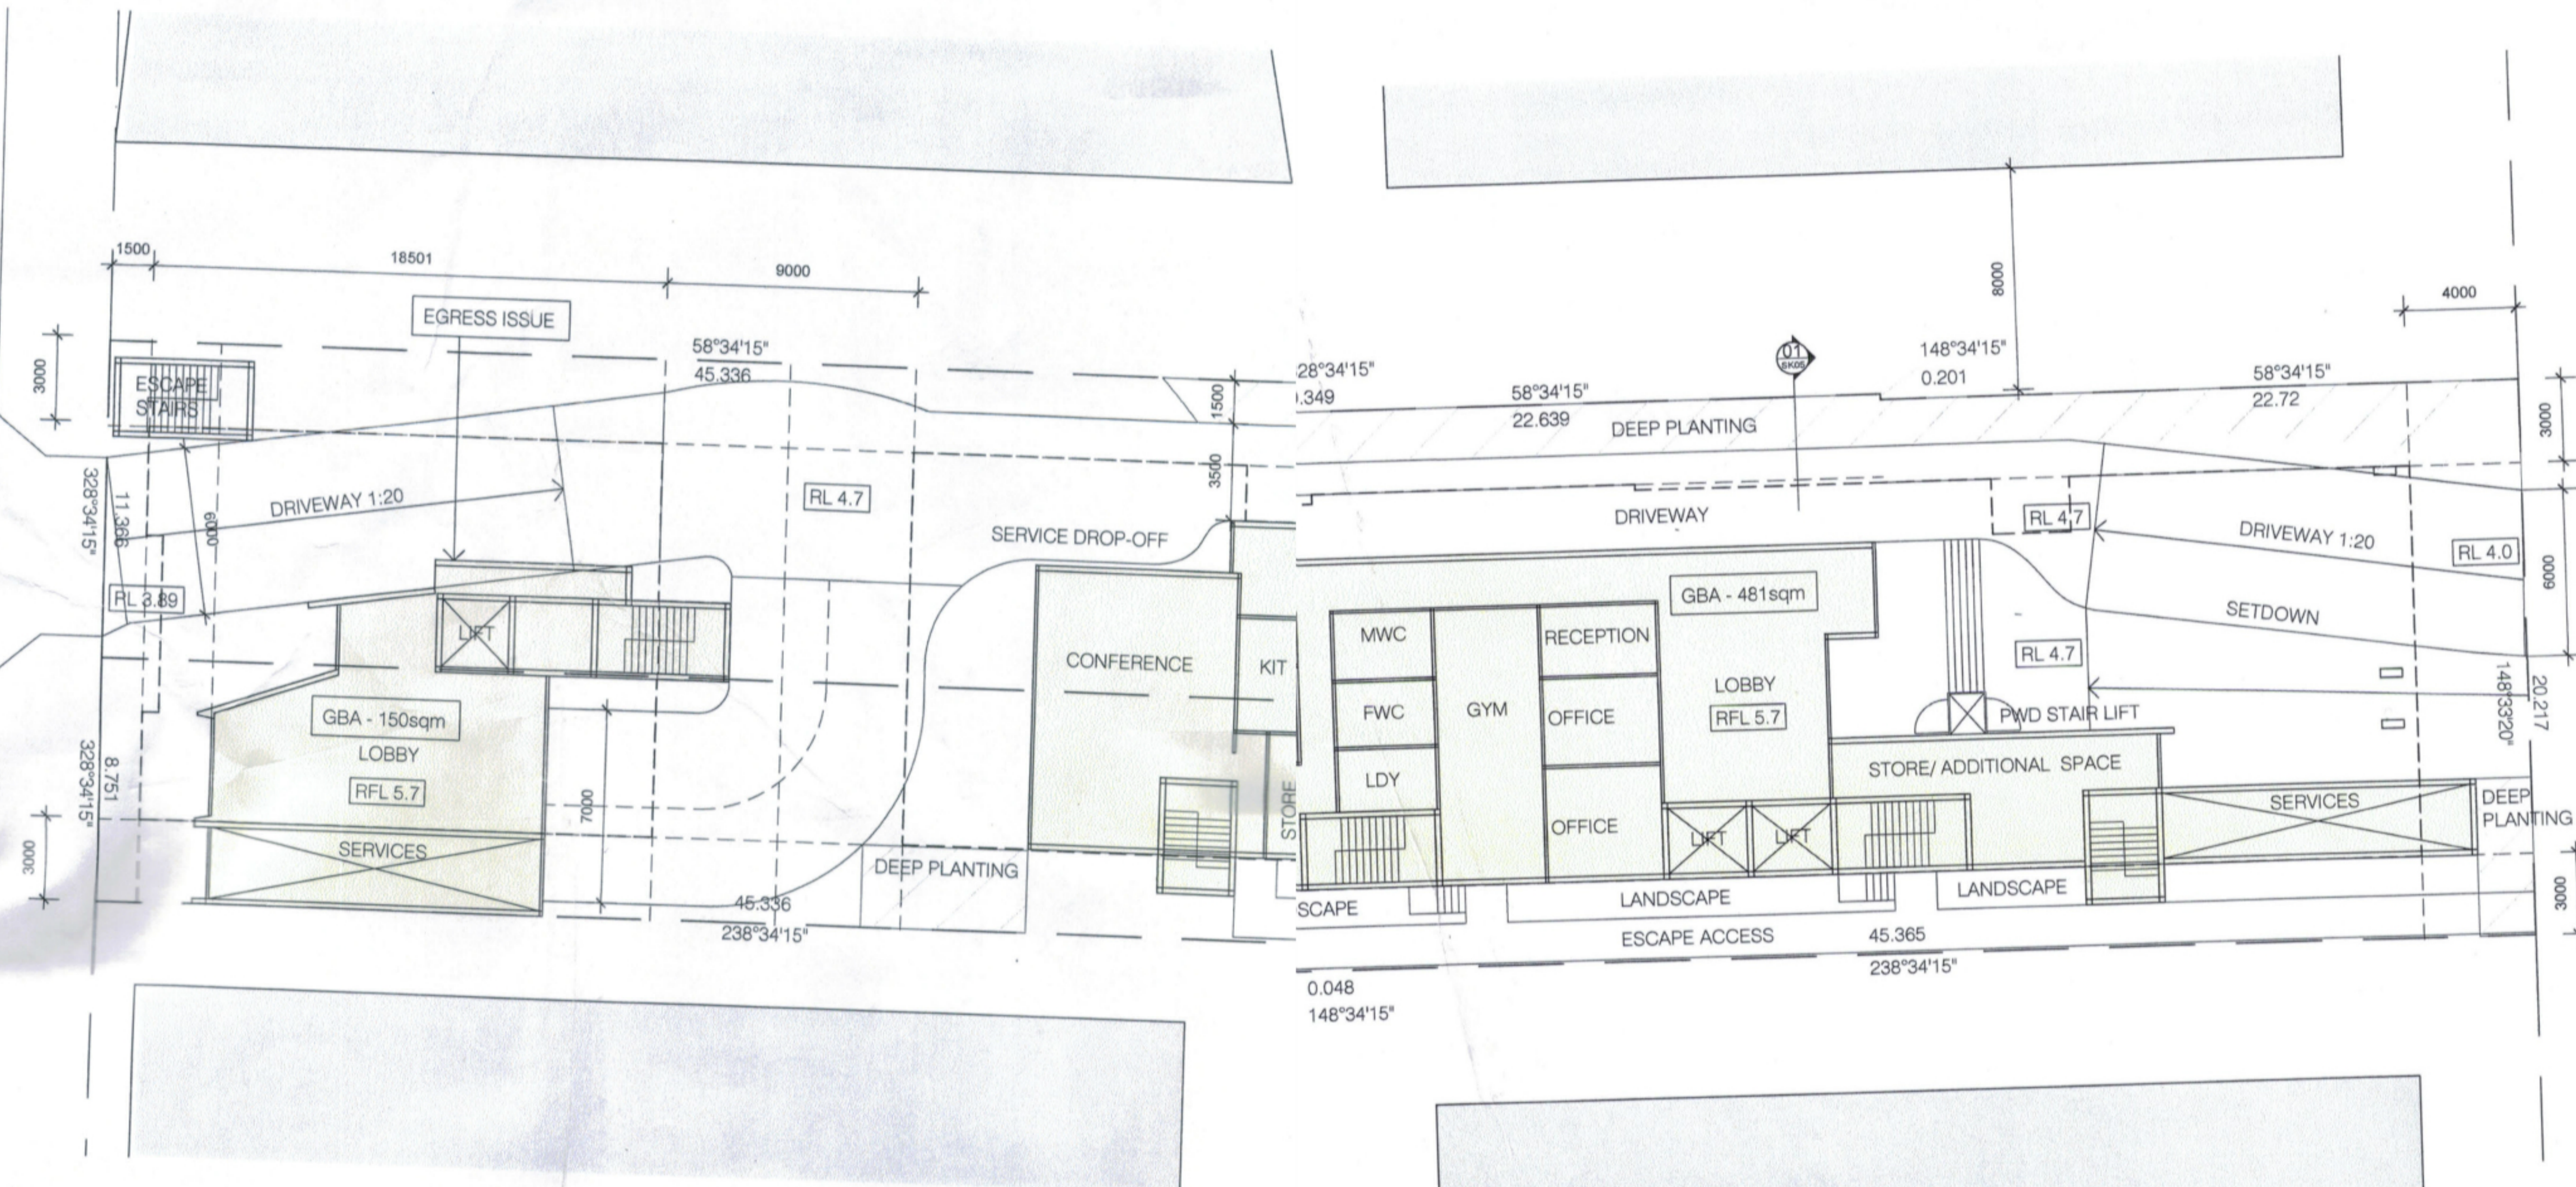

01 FLOOR PLAN
LEVEL 1


O'NEILL ARCHITECTURE
LEVEL 2, 81 EDWARD ST, BRISBANE 4000
GPO BOX 2306, BRISBANE 4001
07 3156 8866

PROJECT:	37 CORDELIA STREET
DRAWING NAME:	LEVEL 1
SCALE:	1:250
STAGE:	CONCEPT DESIGN
JOB No:	1196
DRAWING No:	SK02
REVISION:	PRELIM
AUTHOR:	JON/MM
DATE:	17.09.15



MANNING STREET

CORDELIA STREET

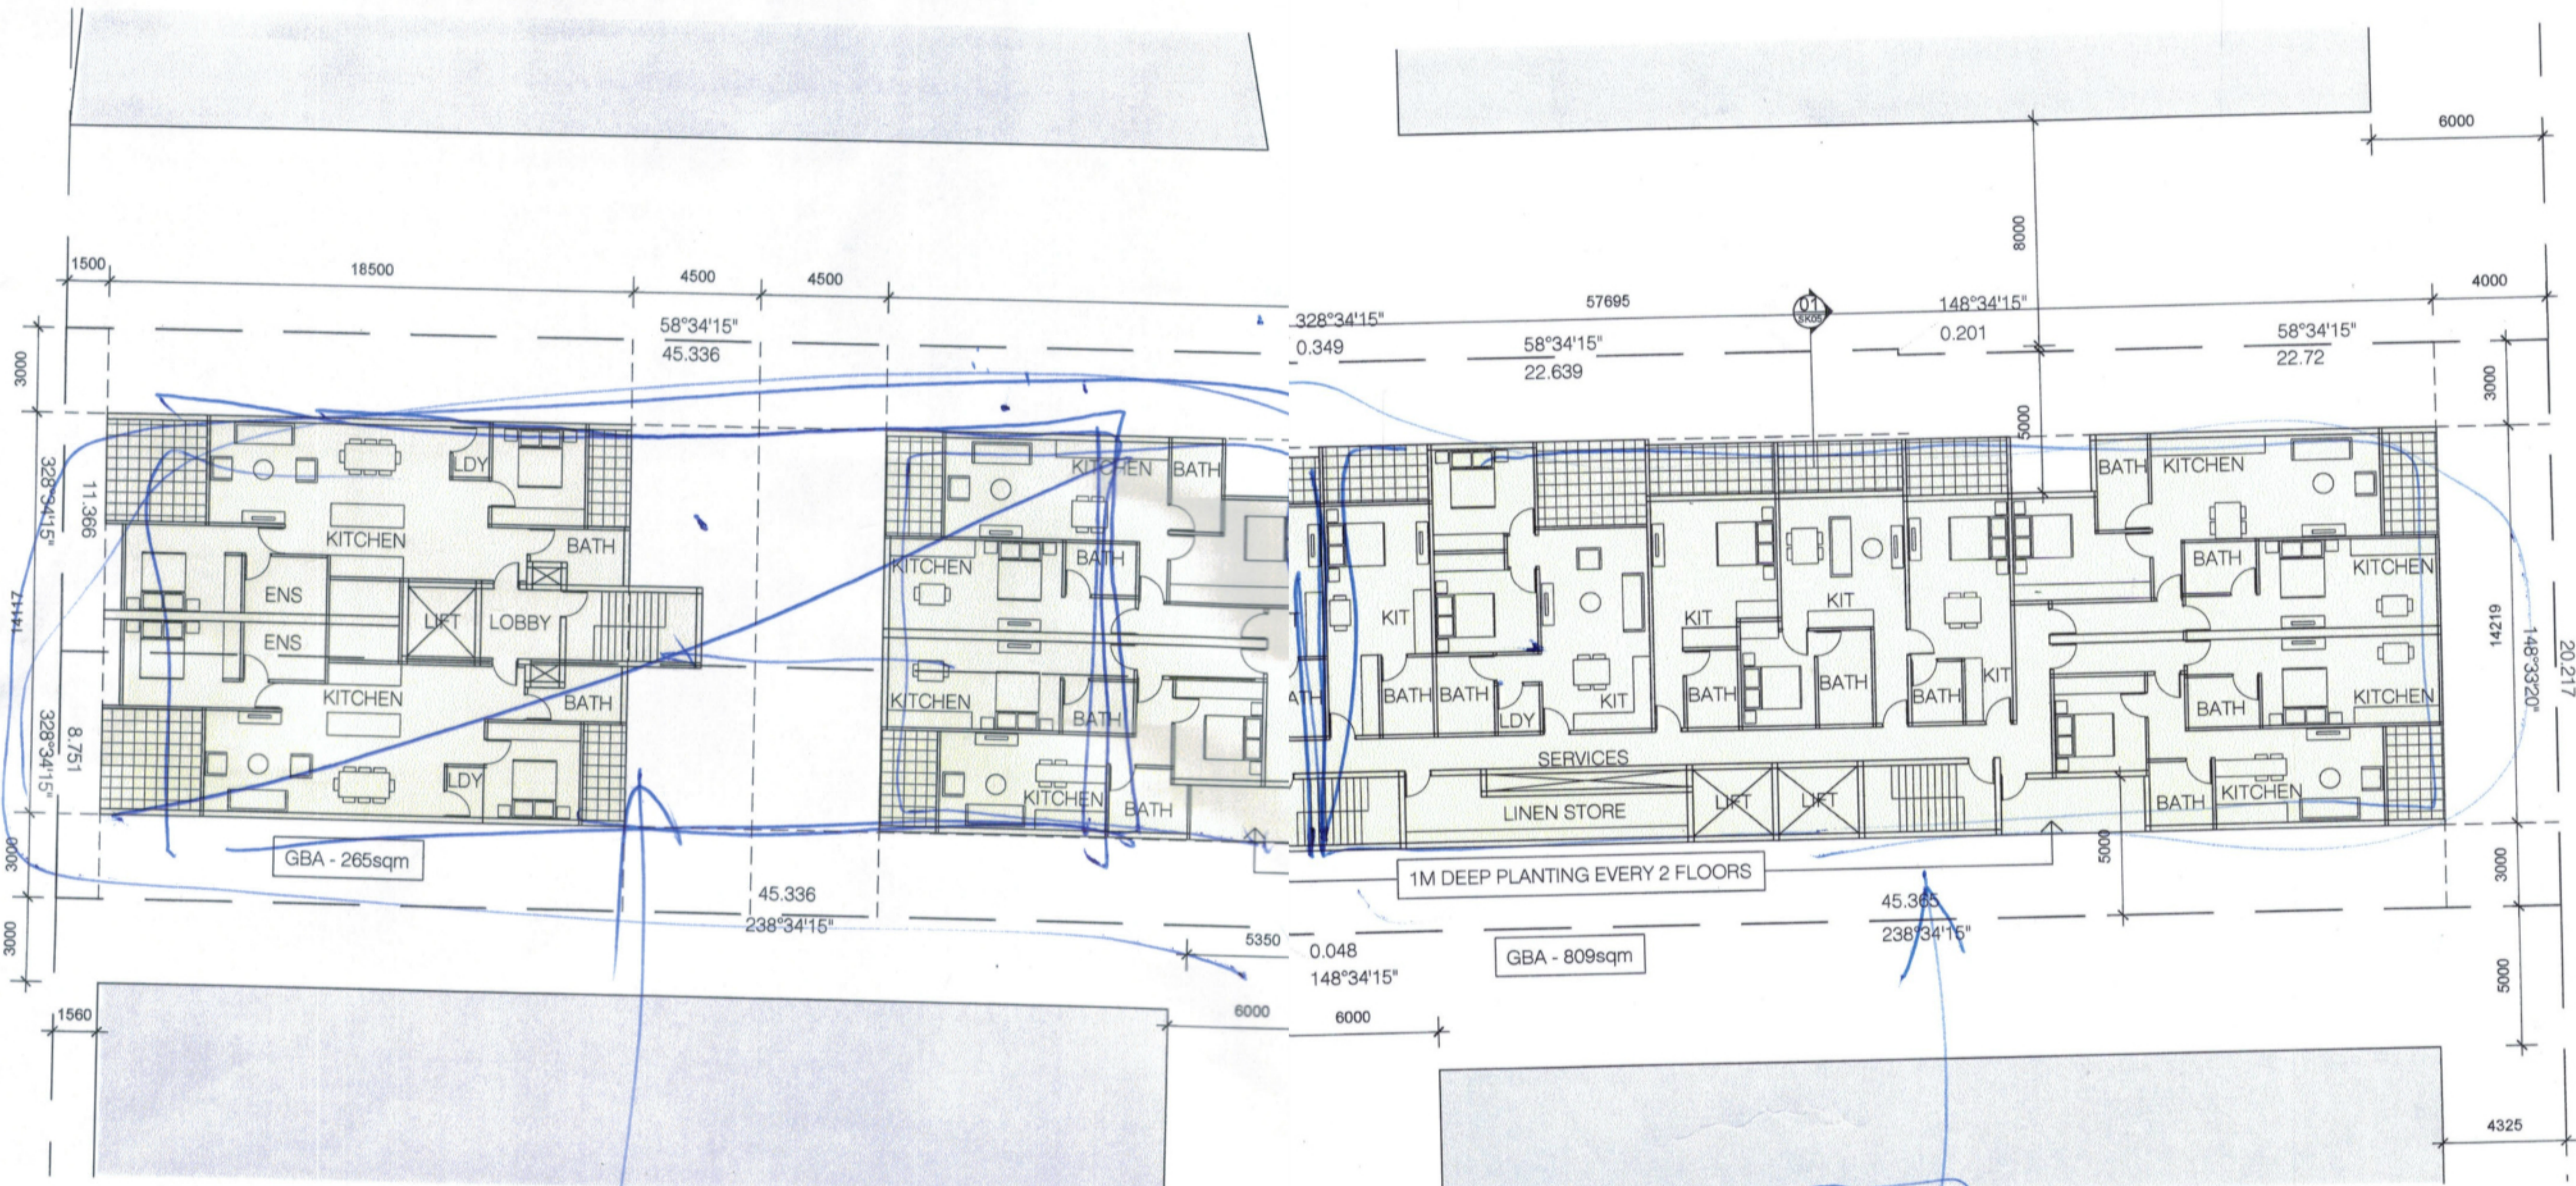

01 FLOOR PLAN
LEVELS 2 - 11

Handwritten notes in a circle: "Lifts"

Handwritten notes in a circle: "1/4"

Handwritten notes in a circle: "1/4"

Handwritten notes and arrows: "1" and "2" with arrows pointing to specific areas on the plan.



PROJECT:	37 CORDELIA STREET
DRAWING NAME:	LEVELS 2 - 11
SCALE:	1:250
STAGE:	CONCEPT DESIGN
JOB No:	1196
DRAWING No:	SK01
REVISION:	PRELIM
AUTHOR:	JON/ MM
DATE:	17.09.15

